





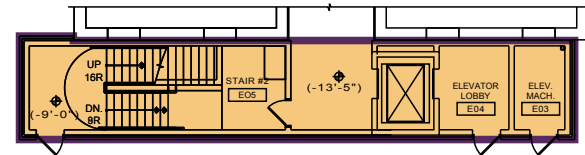
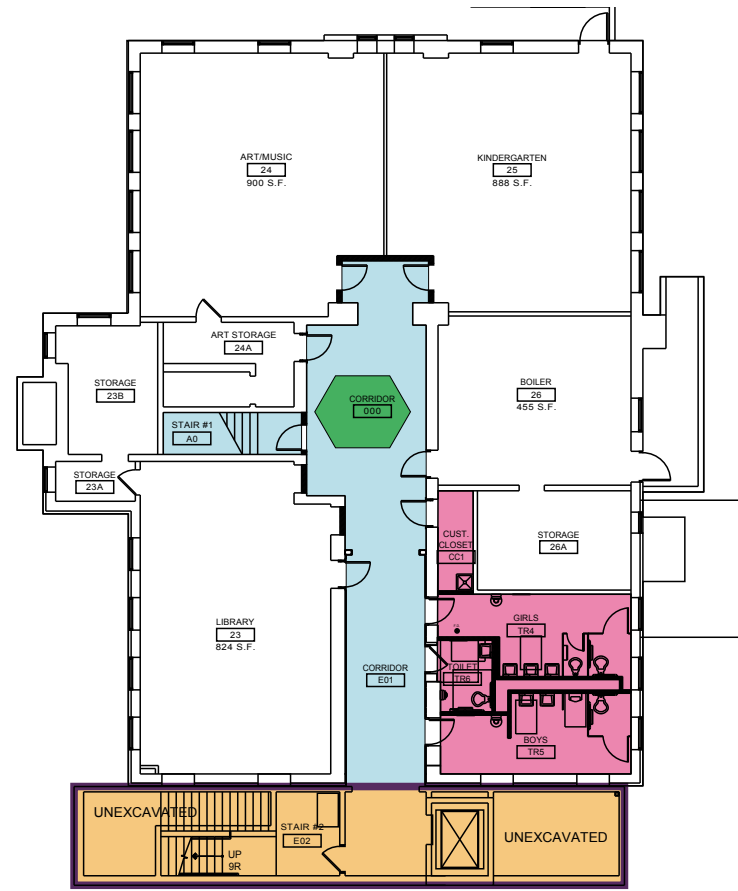


**BUILDING SCOPE**


-  CORRIDOR RENOVATION (INCLUDING BUT NOT LIMITED TO PAINTING, FLOORING, CEILING TILE & LIGHTING)
-  BUILDING RENOVATION
-  CARPET REPLACEMENT WITH VCT TILE
-  ENTIRE FLOOR INTERIOR CORRIDOR DOORS & A.D.A. HARDWARE REPLACEMENT
-  ALL EXTERIOR DOOR REPLACEMENT WITH NEW FRP DOOR AND HARDWARE
-  NEW ELEVATOR ADDITION

 


GRADE LEVEL PLAN



GROUND FLOOR PLAN

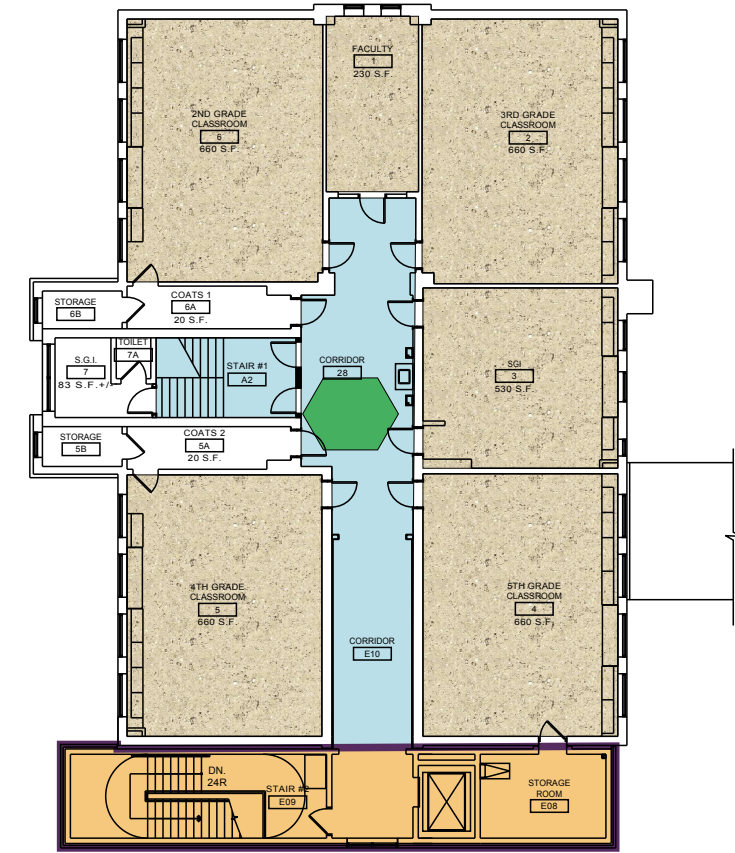

SECOND FLOOR PLAN

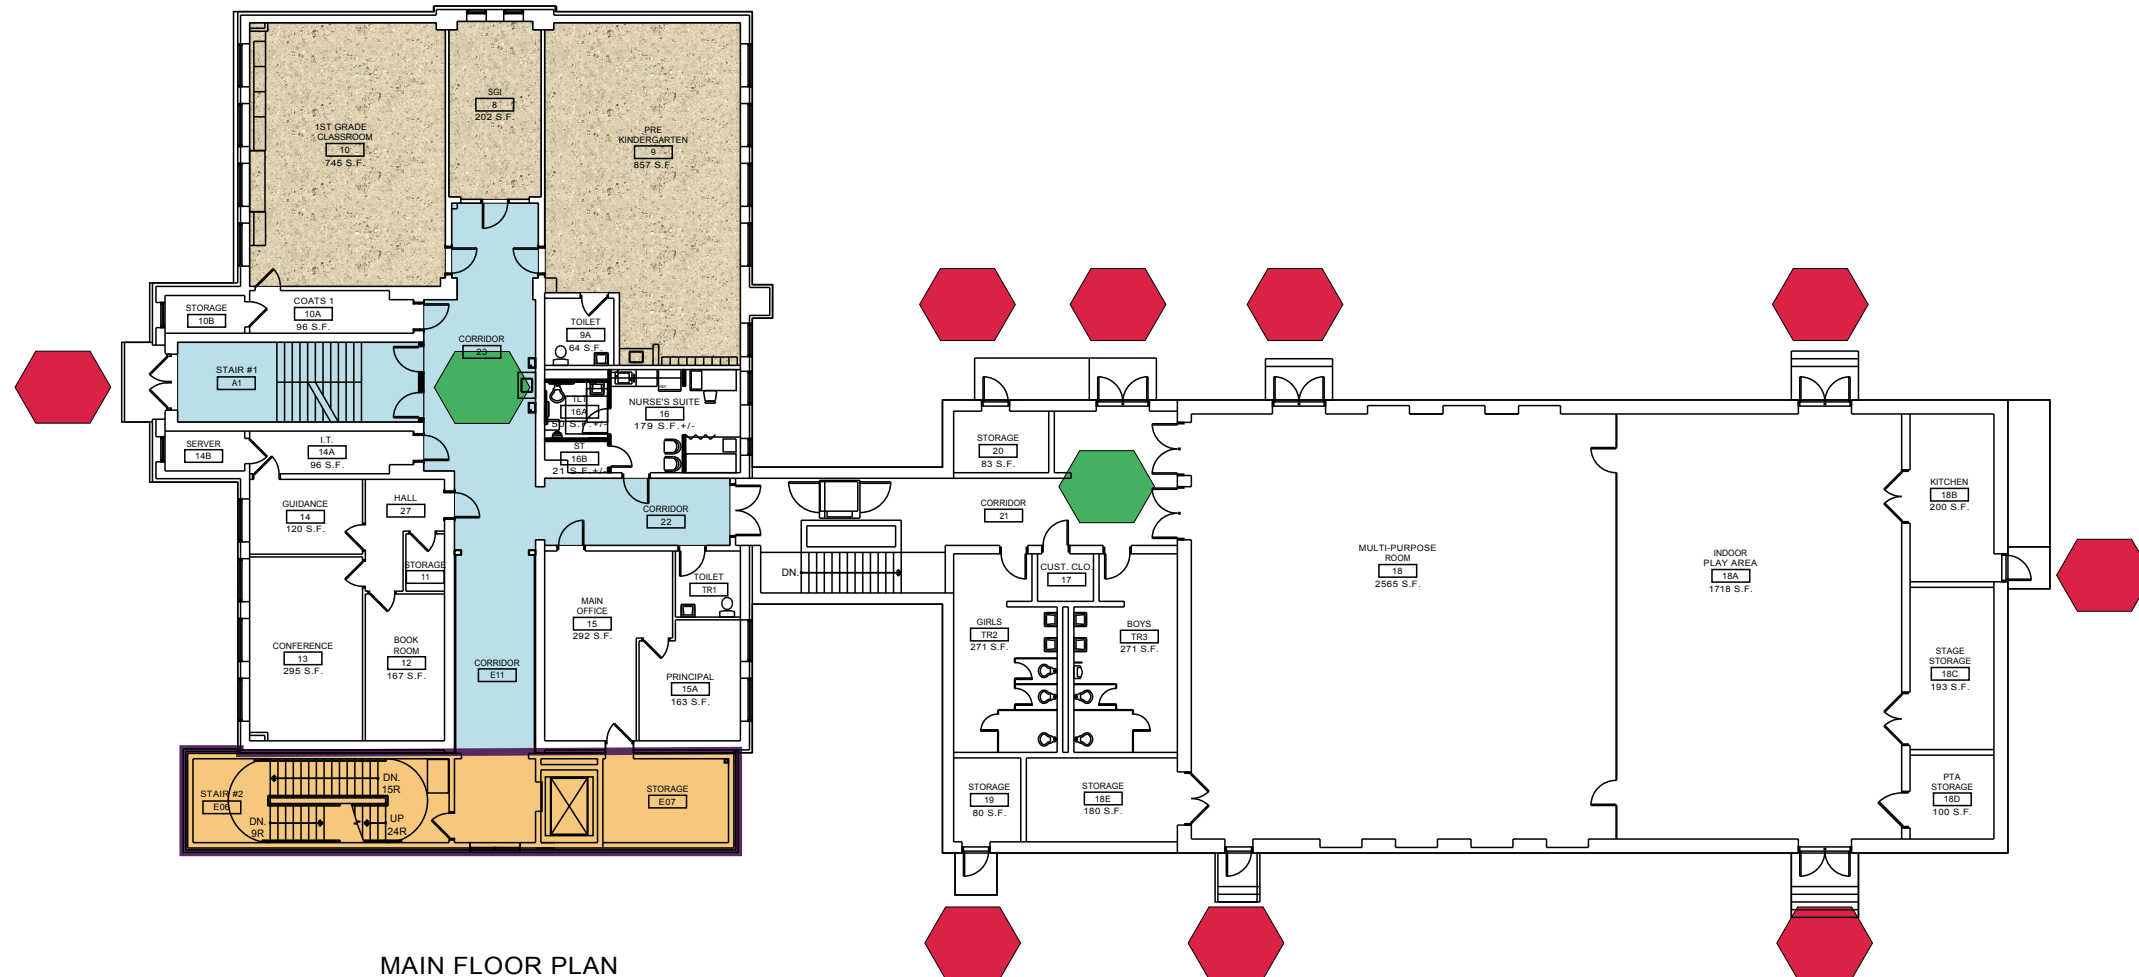

MAIN FLOOR PLAN